



平面图

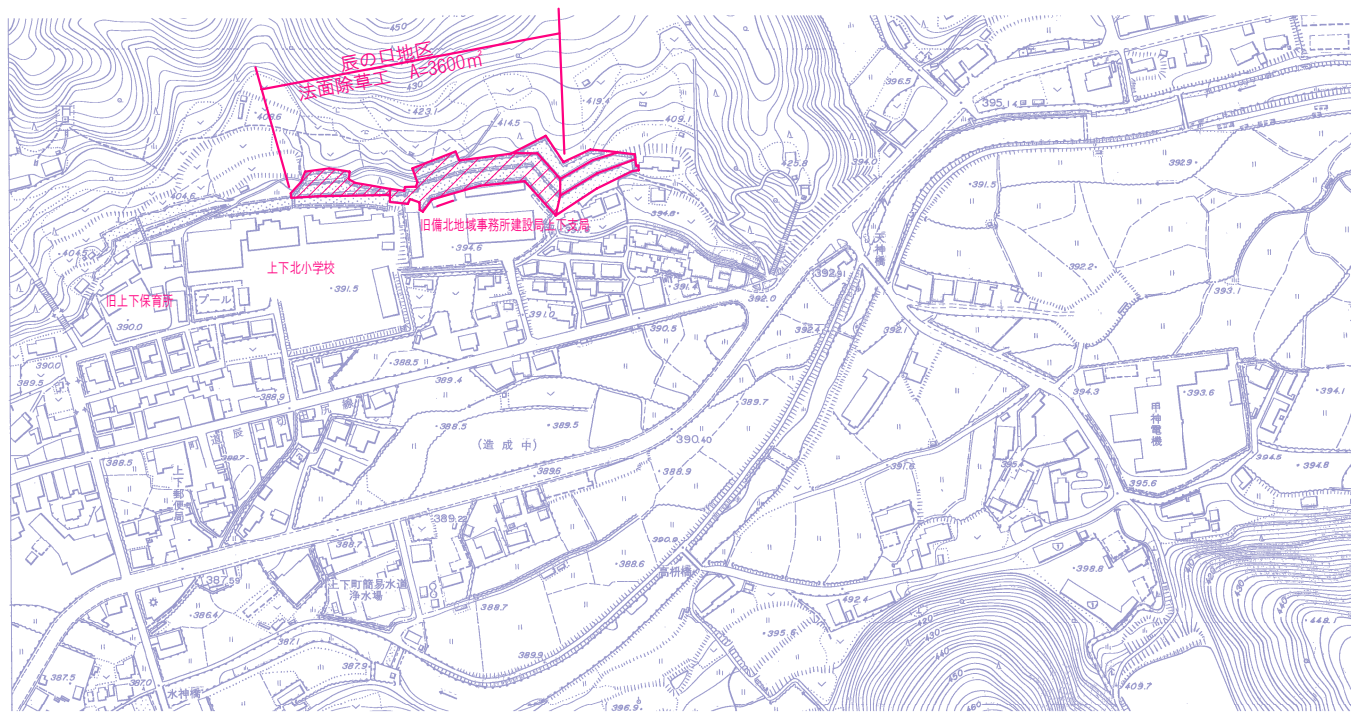


図面番号	1 / 3	縮 尺	1:300
工 種	急傾斜地維持修繕業務		
種 別	展開図	番号	
路線 河川 名	辰の口地区		
工事箇所	府中市 上下町	地内	
広島県府中市			

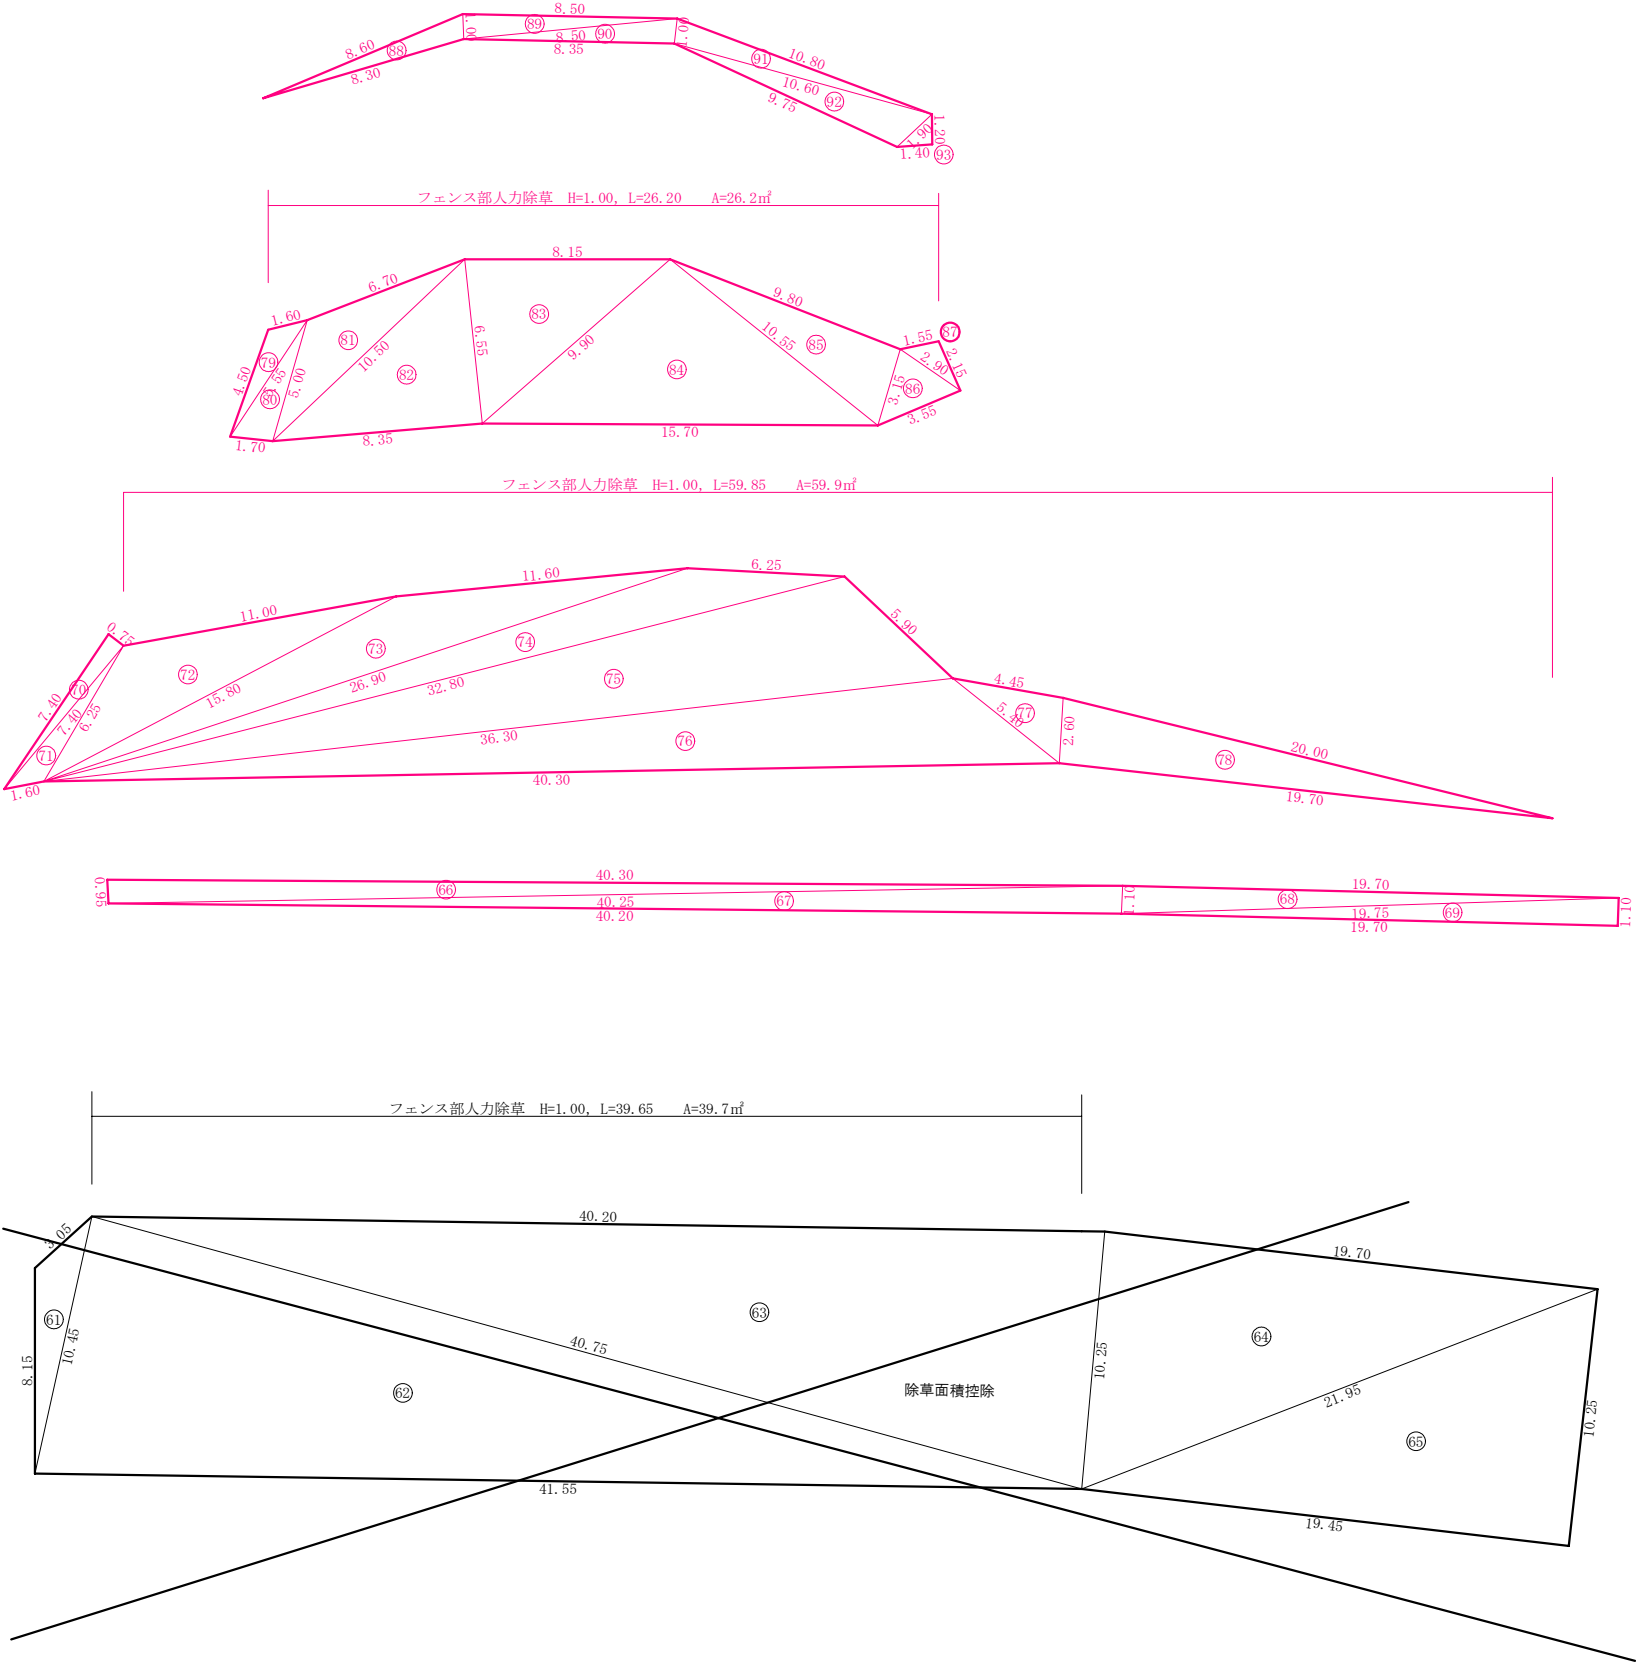

数量計算				
番号	A辺長(m)	B辺長(m)	C辺長(m)	ヘロン面積(m2)
61	8.15	3.05	10.45	9.19
62	10.45	40.75	41.55	212.64
63	40.75	10.25	10.25	205.47
64	10.25	19.70	21.95	100.92
65	21.95	10.25	19.45	99.68
合計				627.90
66	40.25	0.95	40.30	19.10
67	40.25	1.10	40.20	22.10
68	1.10	19.70	19.75	10.83
69	19.75	1.10	19.70	10.83
合計				62.86
70	7.40	0.75	7.40	2.77
71	7.40	6.25	1.60	3.77
72	6.25	11.00	15.80	26.08
73	15.80	11.60	26.90	34.61
74	26.90	6.25	32.80	30.61
75	32.80	5.90	36.30	81.75
76	36.30	5.40	40.30	69.30
77	5.40	4.45	2.60	5.75
78	2.60	20.00	19.70	25.58
合計				280.22
79	4.50	1.60	5.55	2.99
80	5.55	5.00	1.70	4.19
81	5.00	6.70	10.50	13.37
82	10.50	6.55	8.35	27.34
83	6.55	8.15	9.90	26.54
84	9.90	10.55	15.70	51.39
85	10.55	9.80	3.15	15.38
86	3.15	2.90	3.55	4.34
87	2.90	1.55	2.15	1.63
合計				147.17
88	8.30	8.60	1.00	4.02
89	1.00	8.50	8.50	4.24
90	8.50	1.00	8.35	4.16
91	1.00	10.80	10.60	5.24
92	10.60	1.90	9.75	8.61
93	1.90	1.20	1.40	0.84
合計				27.11

人力除草（法面部）合計 517.4㎡
金網部人力除草合計 86.1㎡

図面番号	3 / 3	縮 尺	1:400
工 種	急傾斜地維持修繕業務		
種 別	展開図	番号	
路線 河川 名	辰の口地区		
工事箇所	府中市 上下町	地内	
広島県府中市			

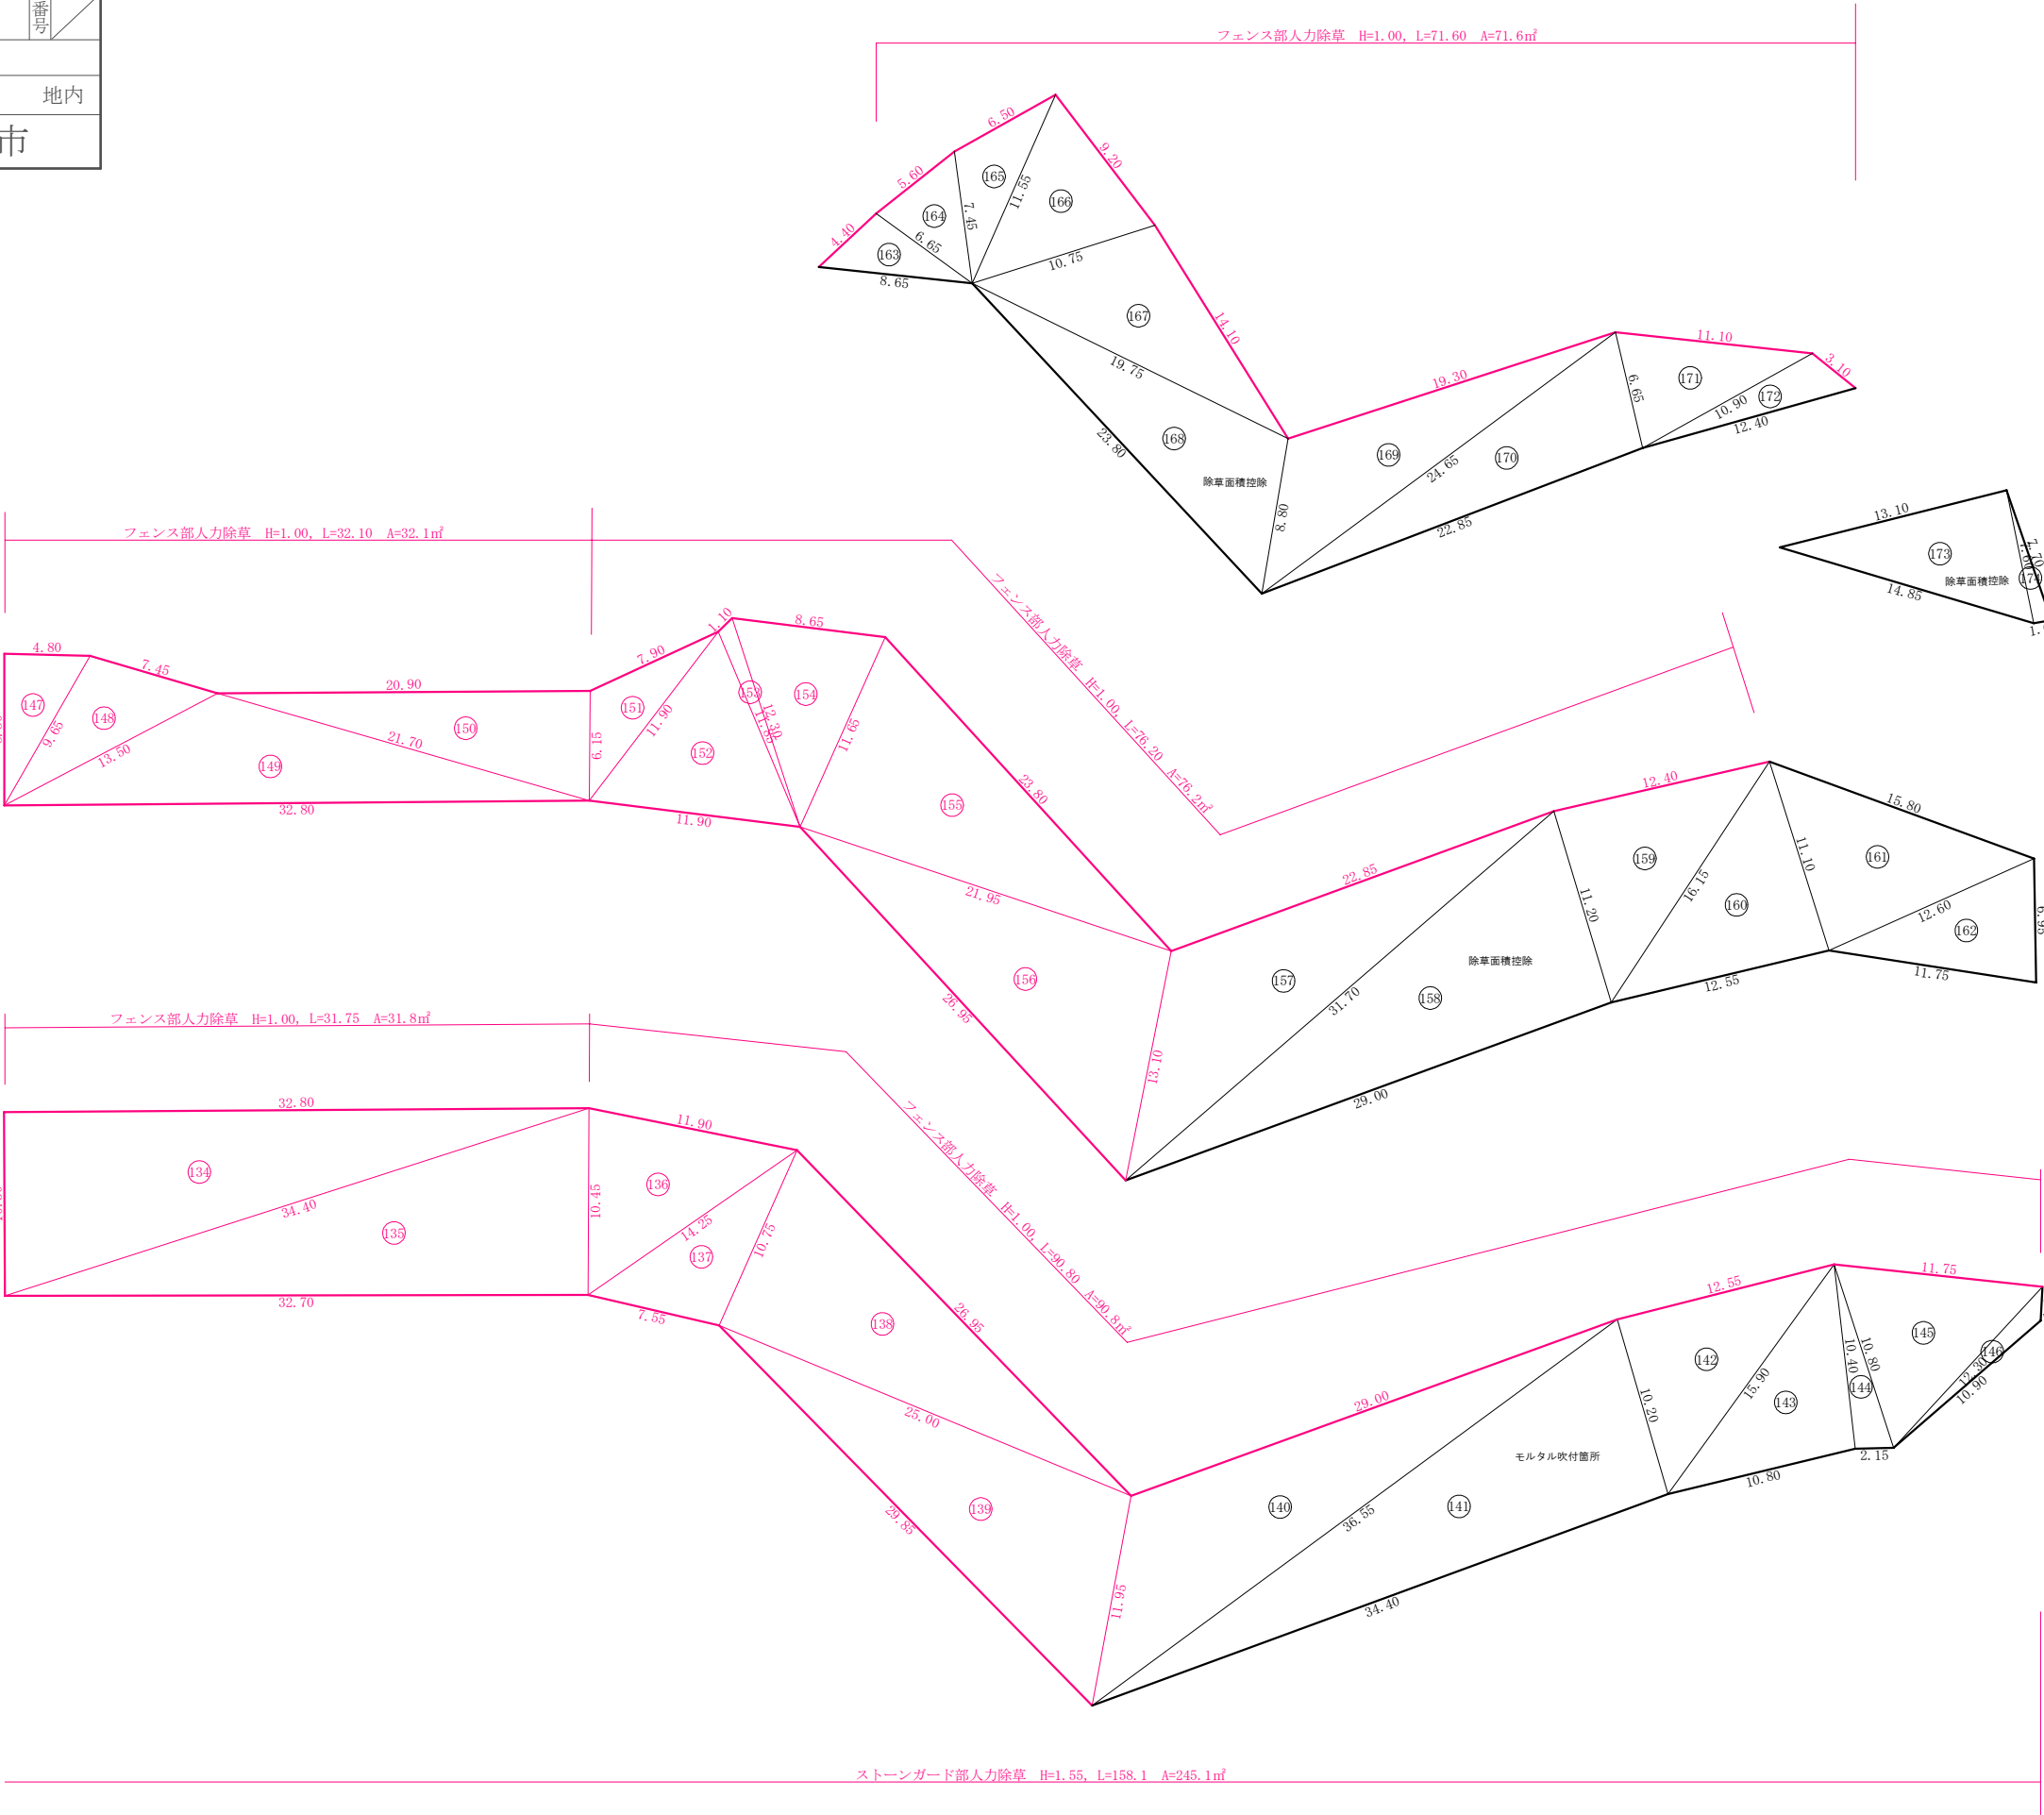

数量計算				
番号	A辺長(m)	B辺長(m)	C辺長(m)	ヘロン面積(m2)
134	34.40	10.30	32.80	168.92
135	10.45	32.70	34.40	170.85
136	11.90	14.25	10.45	61.02
137	14.25	10.75	7.55	39.86
138	10.75	26.95	25.00	134.33
139	25.00	11.95	29.85	146.16
140	11.95	29.00	36.55	149.25
141	36.55	10.20	34.40	175.02
142	10.20	12.55	15.80	63.97
143	15.90	10.40	10.80	55.72
144	10.40	10.80	2.15	11.14
145	10.80	11.75	12.30	57.94
146	12.30	1.90	10.90	7.43
合計				721.14
147	8.50	4.80	9.65	20.39
148	9.65	7.45	13.50	34.95
149	13.50	21.70	32.80	101.43
150	21.70	20.90	6.15	64.26
151	6.15	7.90	11.90	21.98
152	11.90	11.85	11.90	61.15
153	11.85	1.10	12.30	6.05
154	12.30	8.65	11.65	48.16
155	11.65	23.80	21.95	127.22
156	21.95	13.10	26.95	142.61
157	13.10	22.85	31.70	127.86
158	31.70	11.20	29.00	162.12
159	11.20	19.40	16.15	69.29
160	16.15	11.10	12.55	69.47
161	11.10	15.80	12.60	69.46
162	12.60	6.95	11.75	49.24
合計				628.20
163	8.65	4.40	6.65	14.86
164	6.65	5.60	7.45	17.93
165	7.45	6.50	11.55	22.51
166	11.55	9.20	10.75	46.54
167	10.75	14.10	19.75	73.39
168	19.75	8.80	22.80	83.31
169	8.80	19.70	24.65	75.21
170	24.65	6.65	22.85	75.27
171	6.65	11.10	16.90	34.85
172	10.90	3.10	12.40	15.66
合計				459.03
173	14.85	13.10	7.60	49.73
174	7.60	7.70	1.00	3.80
合計				53.53

人力除草（法面部）合計 1349.34㎡
金網部人力除草合計 547.6㎡

モルタル吹付箇所